


NE 1/4 SEC. 11, T. 33 S., R. 6 W., W.M.

COUNTY SURVEYORS FILE DATA
DO NOT REMOVE FROM OFFICE

FILED
Date: 10/19/2010 By: JC
This survey consists of:
Map: ST HWY
Narrative: IS-024
Corner Rpt: A-C-G-G
DOUGLAS COUNTY
SURVEYOR

VOL 169
PAGE 3-8-399
BOOK OF RECORD
MAY 1994

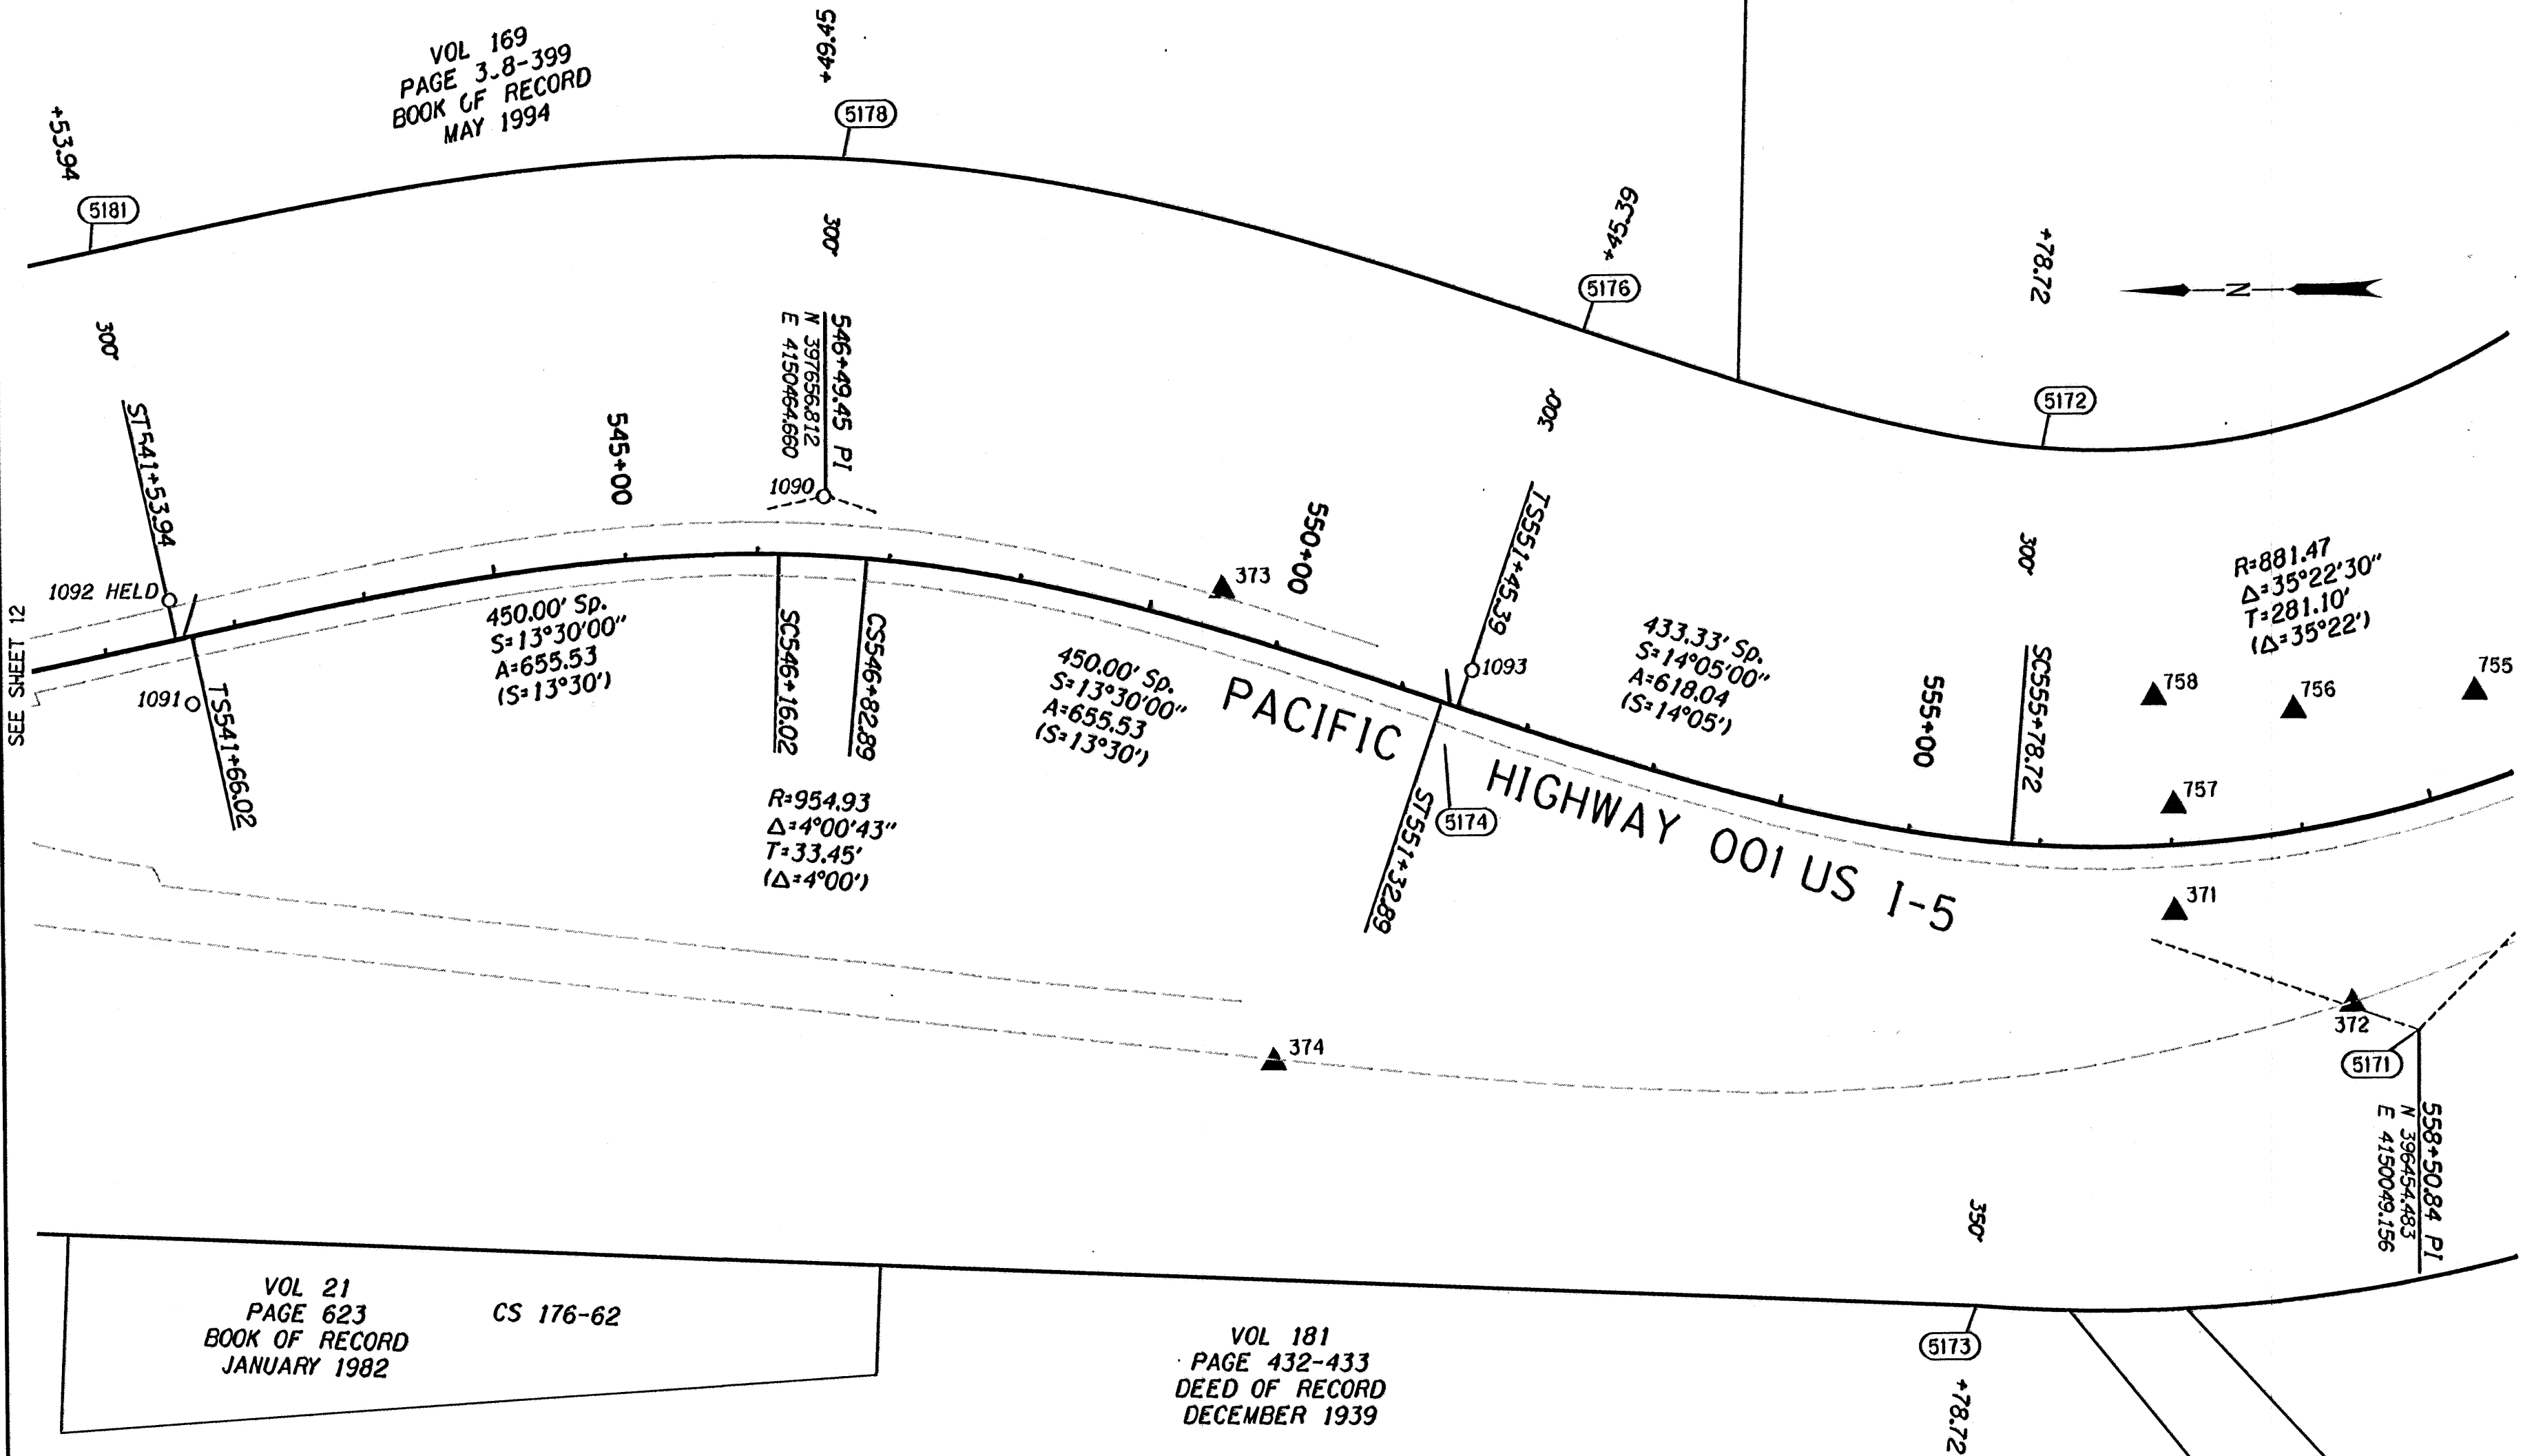


LEGEND

- PROTRACTED LOT LINE
- - - EDGE OF PAVEMENT
- RIGHT-OF-WAY
- PROPERTY LINE
- (1234) COMPUTED R/W POINT
- ★ SET GPS POINT
- ▲ SET NETWORK POINT
- FOUND MONUMENT
- () RECORD DATA (8B-30-1)

VOL 21
PAGE 623
BOOK OF RECORD
JANUARY 1982
CS 176-62

VOL 181
PAGE 432-433
DEED OF RECORD
DECEMBER 1939

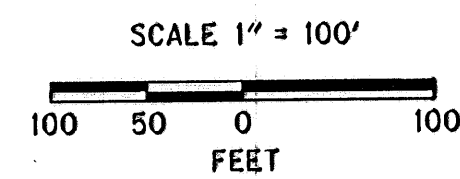

**DAVID EVANS
AND ASSOCIATES INC.**
530 CENTER STREET NE, SUITE 605
SALEM OREGON 97301
PHONE: 503.361.8635

REGISTERED
PROFESSIONAL
LAND SURVEYOR

Jon L. Broadwater

OREGON
JULY 11, 2006
JON KENNETH BROADWATER
61360LS
EXPIRES: 12/31/2011

W=WITH, IP=IRON PIPE, IR=IRON ROD, YPC=YELLOW PLASTIC CAP, DRG=ODOT DRAWING B=BOOK P=PAGE
BC=BRASS CAP, BD=BRASS DISK, CSNI= COUNTY SURVEY NOT IDENTIFIED

RECOVERED MONUMENTS AND COMPUTED POINTS LIST

PT. NO.	LDP NORTHING	LDP EASTING	STATION	OFFSET	DATE	DESCRIPTION & REFERENCE DOCUMENTS
1090	397658.34	4150464.19	546+48.02	44.66 LT	01/29/2010	FOUND 2 1/2" BD IN CONC, "PI LN 546+57.16", FLUSH, ODOT 8B-30-1
1091	398137.94	4150311.50	541+55.57	50.24 RT	01/29/2010	FOUND 2 3/4" BC IN CONC, "STATE HIGHWAY DEPARTMENT, REF., 50' RT LN 541+55.94", FLUSH, ODOT 8B-30-1
1092	398154.83	4150389.94	541+55.28	30.00 LT	01/29/2010	FOUND 2 3/4" BC IN CONC, "STATE HIGHWAY DEPARTMENT, REF.", FLUSH, ODOT 8B-30-1 HELD
1093	397168.74	4150327.84	551+46.92	30.10 LT	01/29/2010	FOUND 2 3/4" BC IN CONC, "STATE HIGHWAY DEPARTMENT, REF., 30' LT LN 551+47.89", ODOT 8B-30-1
5171	396454.48	4150049.16	558+50.84	165.78 RT		CALCULATED MONUMENT
5172	396735.32	4150491.48	555+78.72	300.00 LT		CALCULATED MONUMENT
5173	396791.76	4149843.93	555+78.72	350.00 RT		CALCULATED MONUMENT
5174	397189.81	4150271.53	551+45.39	30.00 RT		CALCULATED MONUMENT
5176	397082.02	4150583.43	551+45.39	300.00 LT		CALCULATED MONUMENT
5178	397641.00	4150718.95	546+49.45	300.00 LT		CALCULATED MONUMENT
5181	398212.04	4150653.81	541+53.94	300.00 LT		CALCULATED MONUMENT

OREGON DEPARTMENT OF TRANSPORTATION

HORIZONTAL CONTROL, RECOVERY, AND RETRACEMENT SURVEY
1-5; JUMPOFF JOE-GLENDALE PAVING AND CLIMBING LANES
GLENDALE TO SUNNY VALLEY
JOSEPHINE AND DOUGLAS COUNTIES

ODOT REGION 3 WHITE CITY
100 ANTELOPE ROAD
WHITE CITY, OREGON 97503

SEPTEMBER 28, 2010
SCALE: 1" = 100'
SHEET 13 OF 33

THIS IS TO CERTIFY THAT THIS MAP WAS PREPARED USING HP DESIGNJET 1055CM, BLACK C4820a INK ON HP MATTE FILM #51642B.

Josephine Co.

ST. HWY. 15 -024 M