
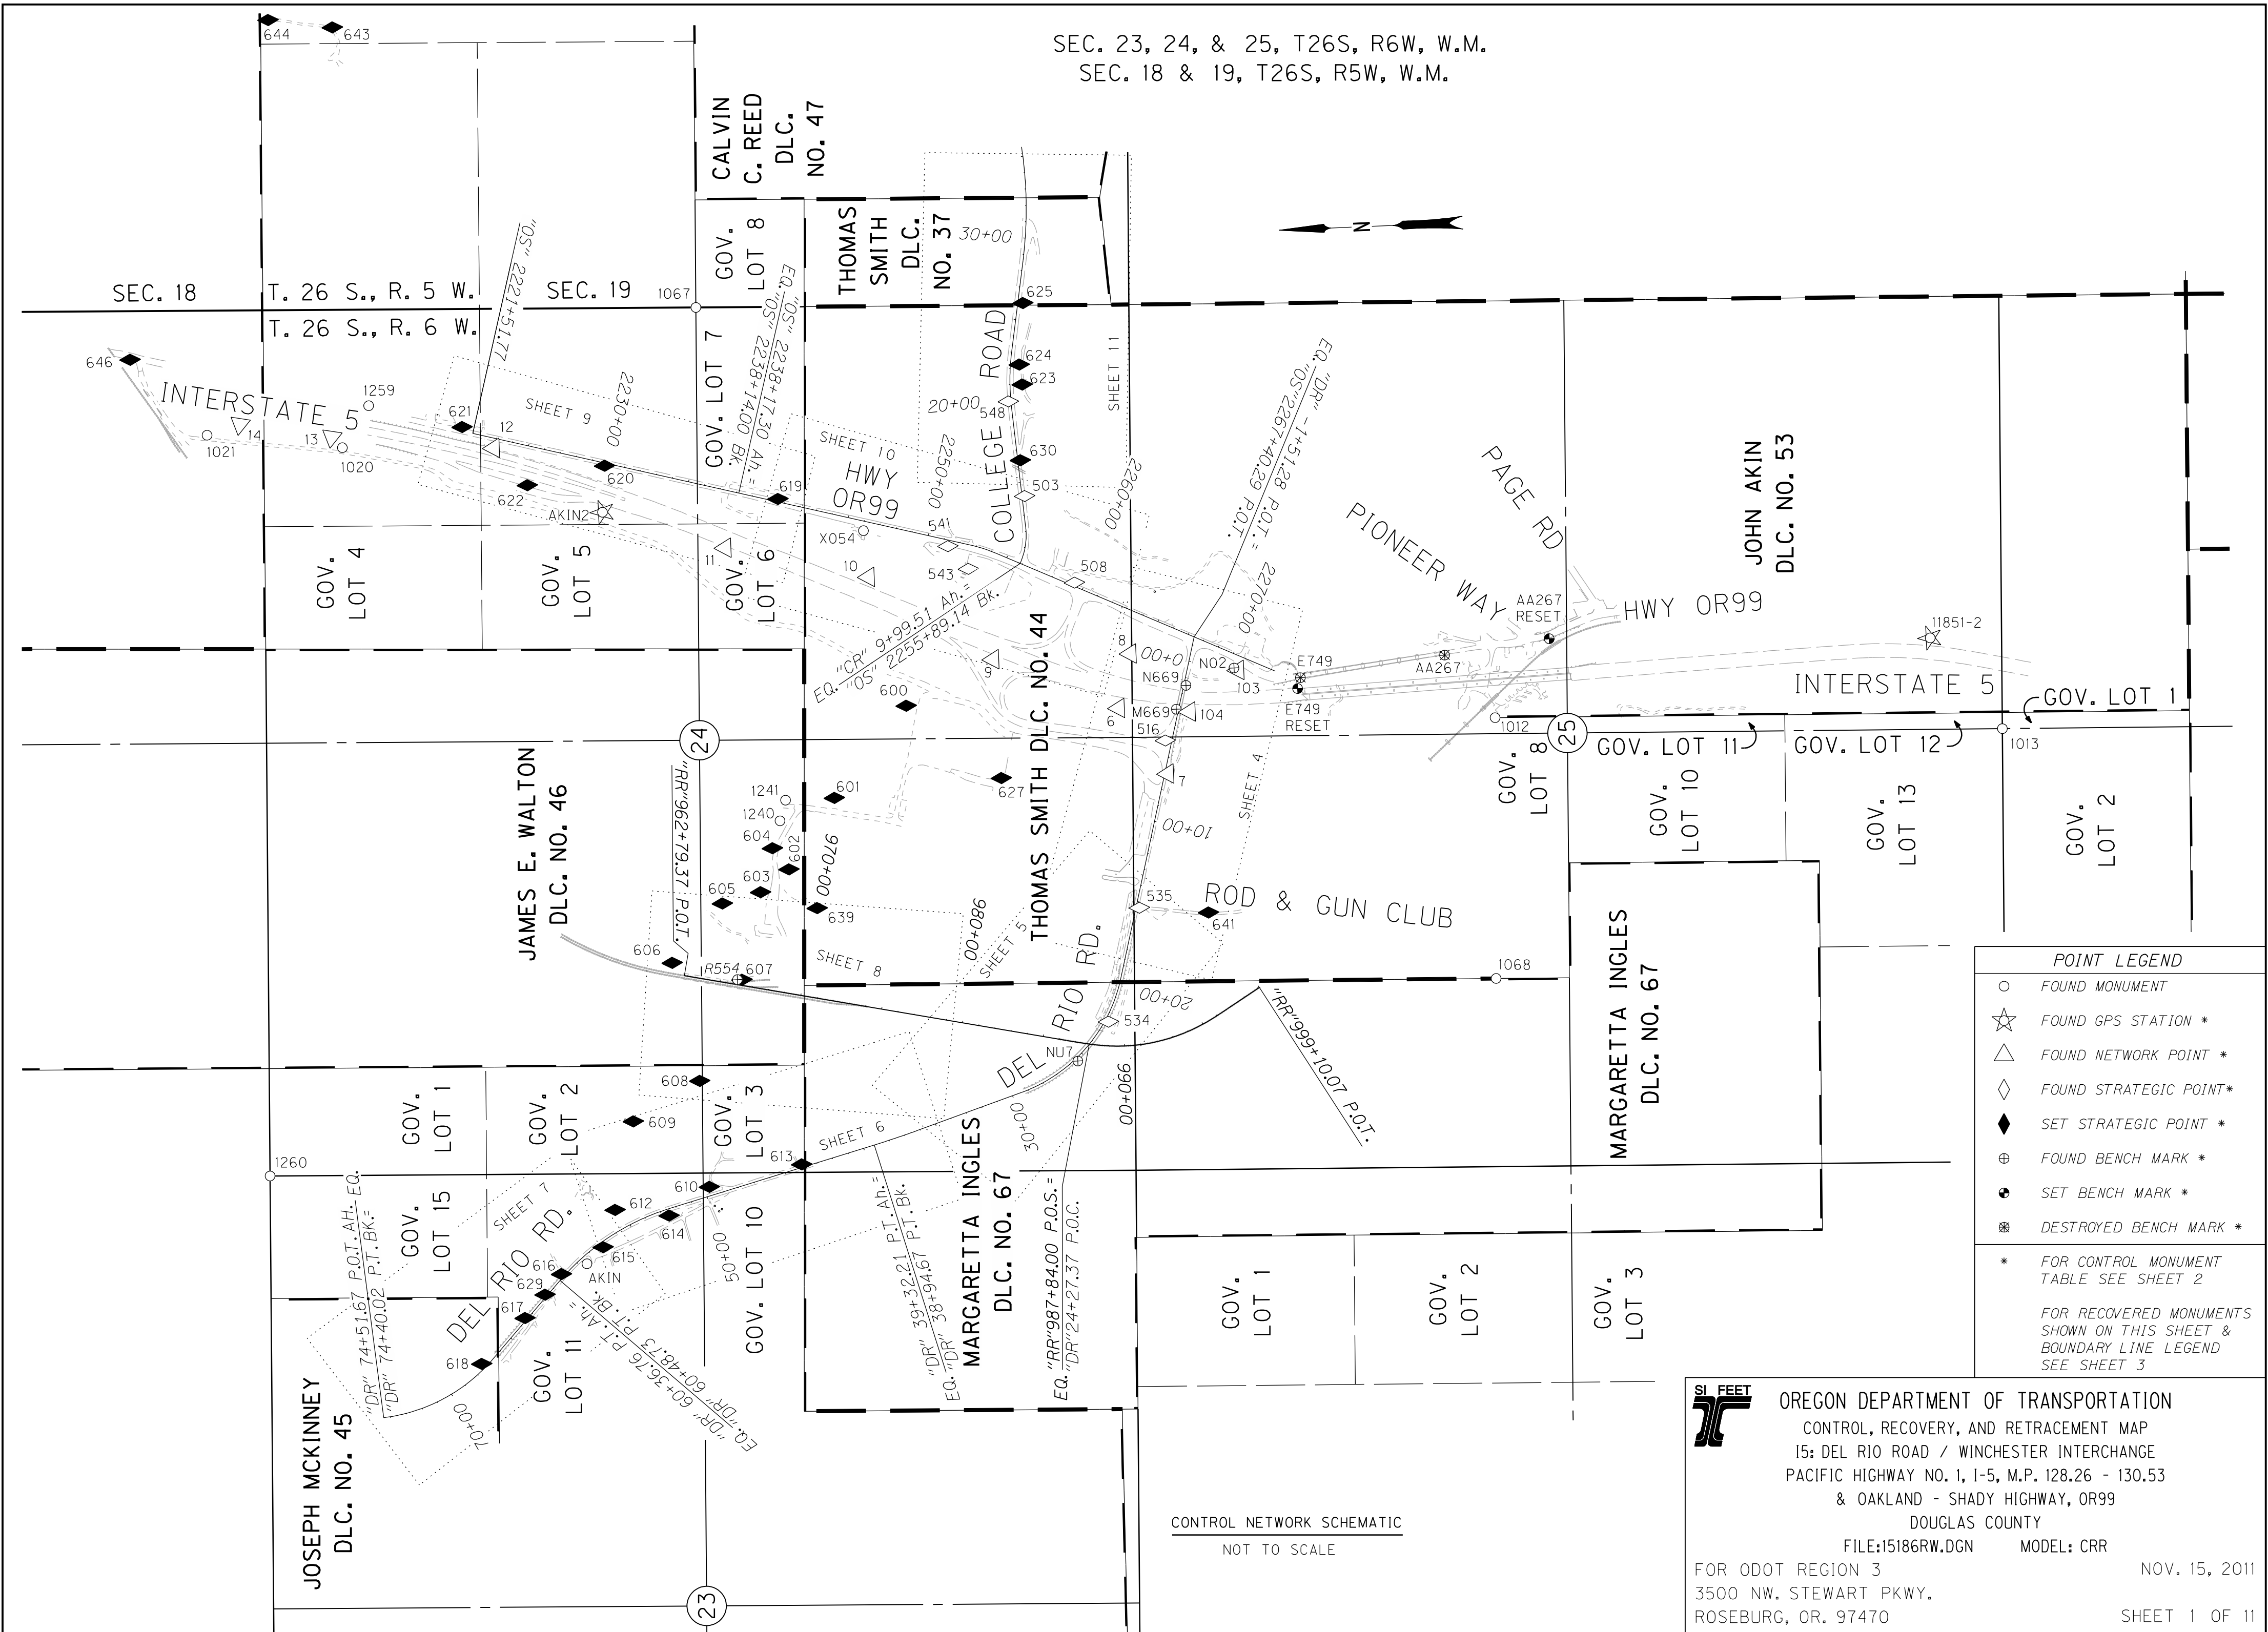


SEC. 23, 24, & 25, T26S, R6W, W.M.
 SEC. 18 & 19, T26S, R5W, W.M.

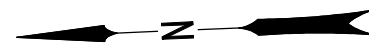

POINT LEGEND

- FOUND MONUMENT
- ☆ FOUND GPS STATION *
- △ FOUND NETWORK POINT *
- ◇ FOUND STRATEGIC POINT*
- ◆ SET STRATEGIC POINT *
- ⊕ FOUND BENCH MARK *
- SET BENCH MARK *
- ⊗ DESTROYED BENCH MARK *

* FOR CONTROL MONUMENT TABLE SEE SHEET 2

FOR RECOVERED MONUMENTS SHOWN ON THIS SHEET & BOUNDARY LINE LEGEND SEE SHEET 3

CONTROL NETWORK SCHEMATIC
 NOT TO SCALE

SI FEET

OREGON DEPARTMENT OF TRANSPORTATION
 CONTROL, RECOVERY, AND RETRACEMENT MAP
 15: DEL RIO ROAD / WINCHESTER INTERCHANGE
 PACIFIC HIGHWAY NO. 1, 1-5, M.P. 128.26 - 130.53
 & OAKLAND - SHADY HIGHWAY, OR99
 DOUGLAS COUNTY
 FILE:15186RW.DGN MODEL: CRR

FOR ODOT REGION 3
 3500 NW STEWART PKWY.
 ROSEBURG, OR. 97470

NOV. 15, 2011
 SHEET 1 OF 11