



SEC. 24, T26S, R6W, W.M.

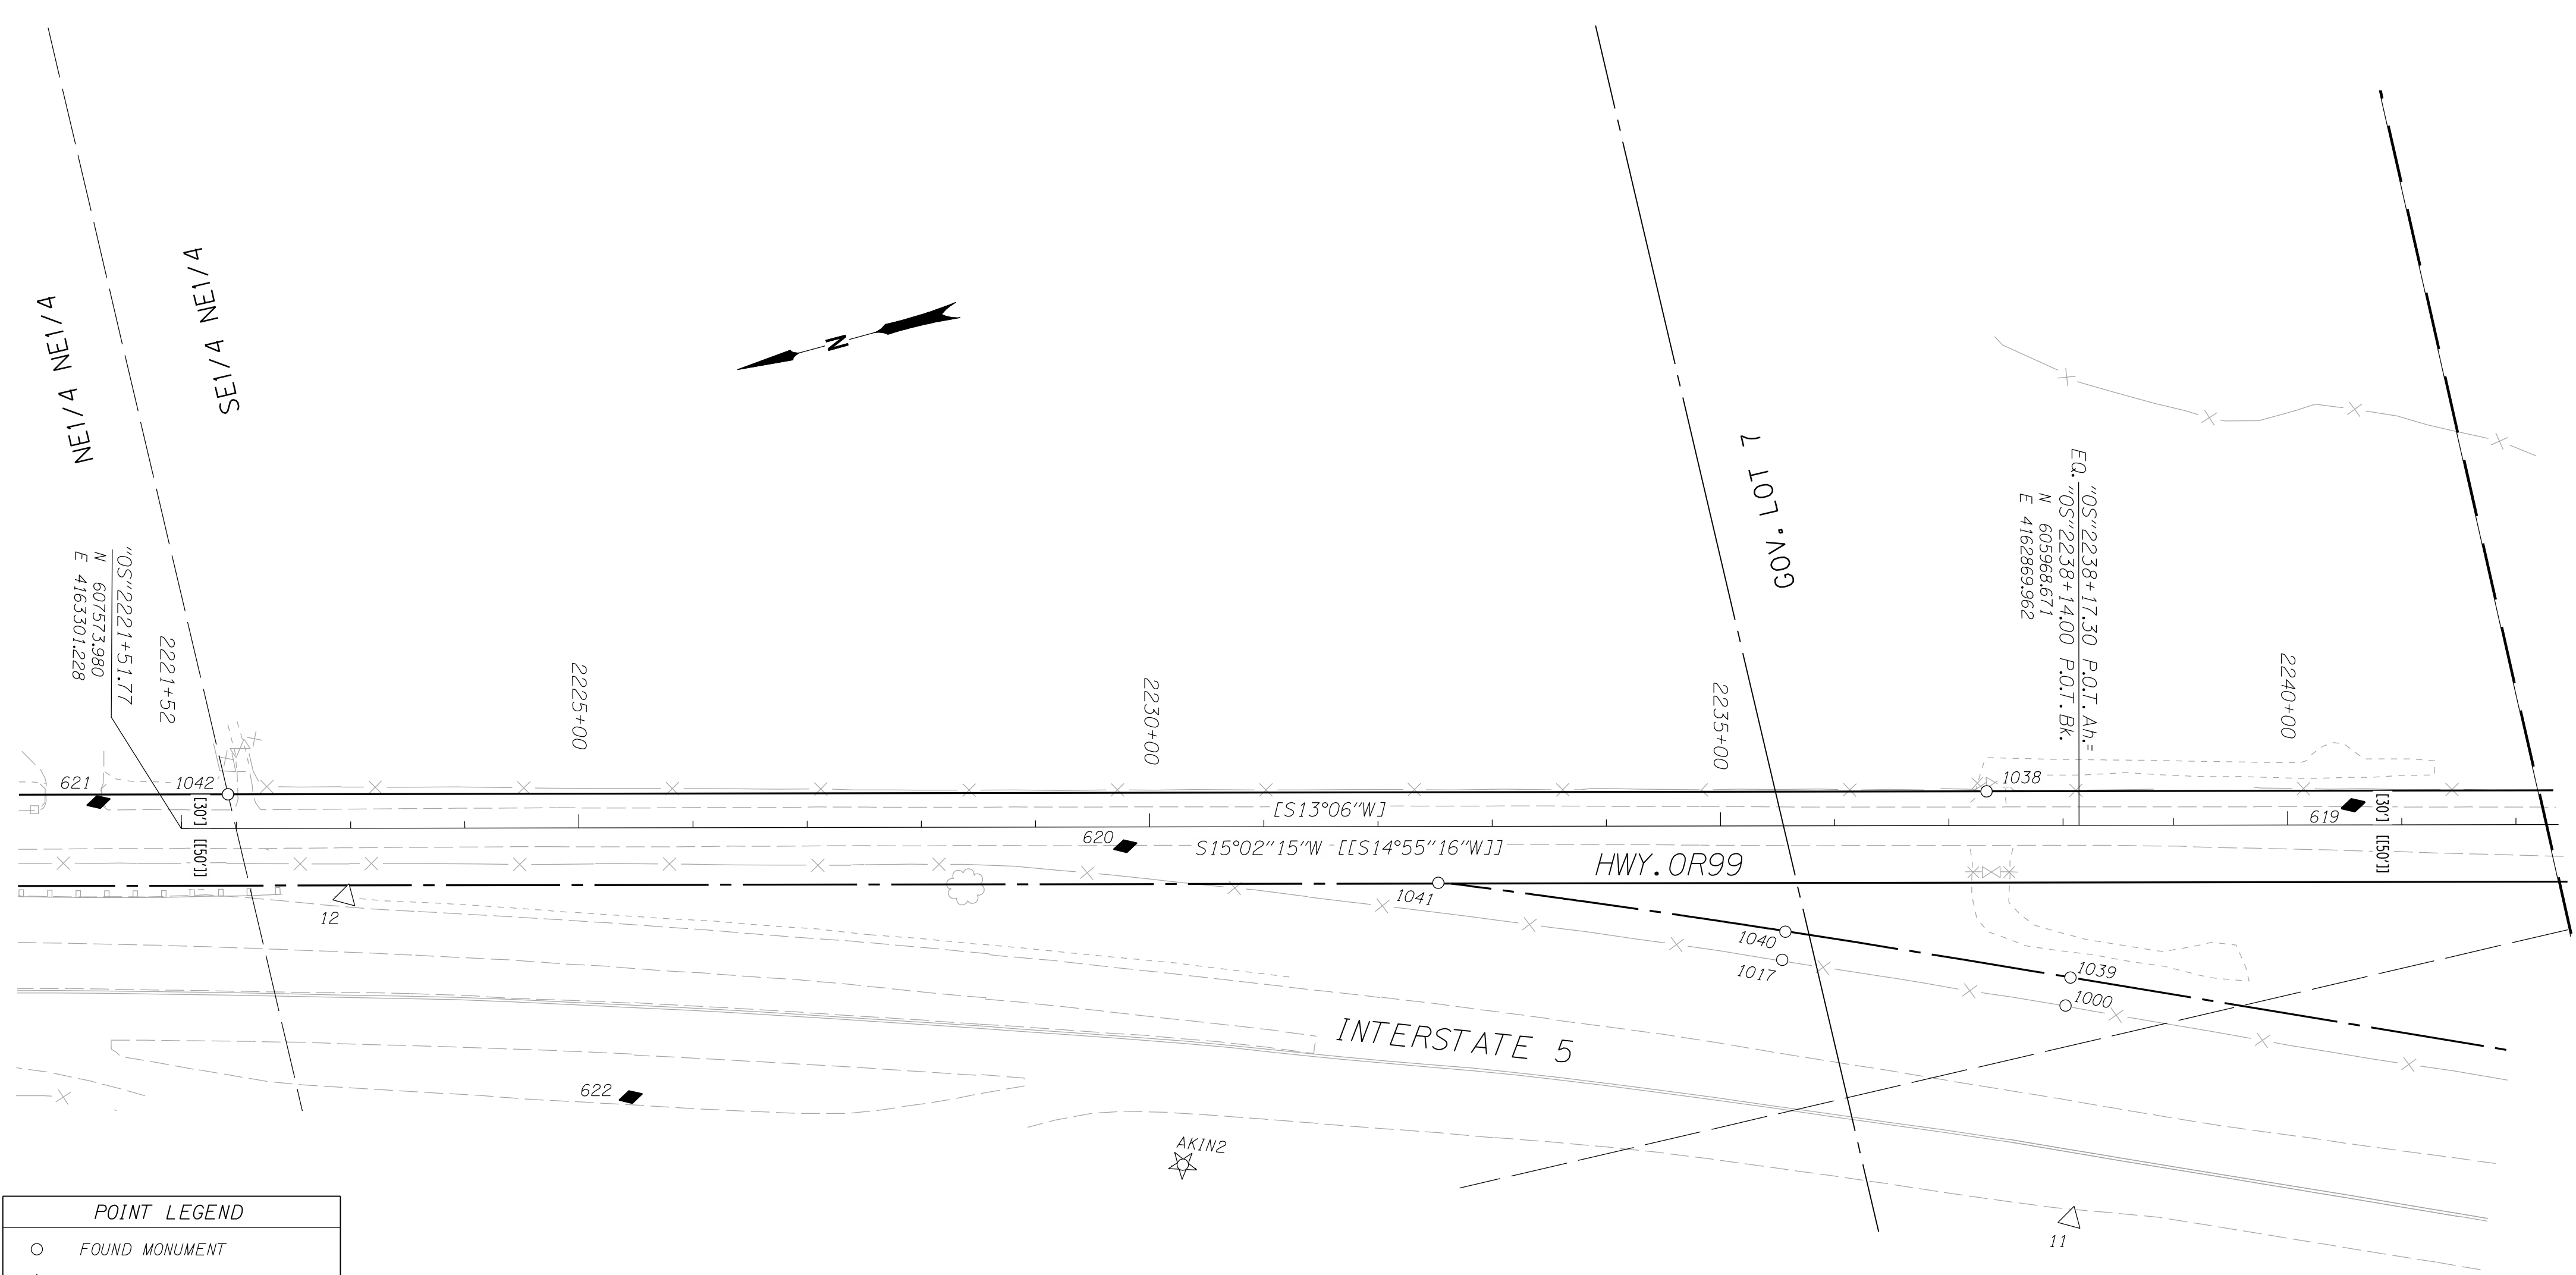

POINT LEGEND	
○	FOUND MONUMENT
☆	FOUND GPS STATION *
△	FOUND NETWORK POINT *
◆	SET STRATEGIC POINT *
* FOR CONTROL MONUMENT TABLE SEE SHEET 2	
FOR BOUNDARY LINE LEGEND SEE SHEET 3	

RECORD DATA	
[ ]	ODOT R/W DRG. 6B-29-16
[[ ]]	ODOT R/W DRG. 7B-7-10
NO	MEASURED/RESOLVED
BRACKET	SUPERCEDES RECORD

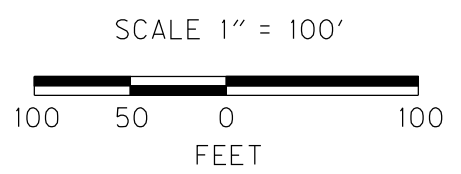

RECOVERED MONUMENTS

PT. NO.	LDP. NORTHING	LDP. EASTING	ELEV.	LINE	STATION	OFFSET (- IS LT.)	DATE	DESCRIPTION	REFERENCE
1000	606021.259	4162720.697					5/13/2003	FD. 5/8" IRON ROD 0.1 FT. ABOVE SUFACE GOOD CONDITION	7B-7-10
1017	606250.365	4162824.166					5/13/2003	FD. 5/8" IRON ROD 0.2 FT. ABOVE SUFACE GOOD CONDITION	7B-7-10
1038	606039.033	4162919.863	530.29	"OS"	2237+33.10	-29.94	5/13/2003	FD. 1 1/4" PLASTIC CAP STAMPED "BTS ENG-SURV" FLUSH WITH SURFACE GOOD CONDITION	2003-0063
1039	606010.740	4162743.265					5/13/2003	FD. 1 1/4" PLASTIC CAP STAMPED "AA SURVEYING" 0.1 FT. ABOVE SURFACE GOOD CONDITION	M 119-8
1040	606241.260	4162847.232					5/13/2003	FD. 1 1/4" PLASTIC CAP STAMPED "AA SURVEYING" 0.1 FT. ABOVE SURFACE GOOD CONDITION	M 119-8
1041	606523.593	4162967.905		"OS"	2232+52.67	49.39	5/13/2003	FD. 1 1/4" PLASTIC CAP STAMPED "AA SURVEYING" 0.2 FT. ABOVE SURFACE GOOD CONDITION	M 119-8
1042	607526.669	4163319.582	513.63	"OS"	2221+92.70	-30.00	5/13/2003	FD. 1 1/4" PLASTIC CAP STAMPED "BTS ENG-SURV" 0.1 FT. ABOVE SURFACE GOOD CONDITION	2003-0063

**SI FEET**

**OREGON DEPARTMENT OF TRANSPORTATION**  
 CONTROL, RECOVERY, AND RETRACEMENT MAP  
 I5: DEL RIO ROAD / WINCHESTER INTERCHANGE  
 PACIFIC HIGHWAY NO. 1, I-5, M.P. 128.26 - 130.53  
 & OAKLAND - SHADY HIGHWAY, 0R99  
 DOUGLAS COUNTY  
 FILE:15186RW.DGN MODEL: CRR

FOR ODOT REGION 3 NOV. 15, 2011  
 3500 NW. STEWART PKWY. SCALE: 1" = 100'  
 ROSEBURG, OR. 97470 SHEET 9 OF 11