




FILED  
 Date: 12/2/2011 By: JC  
 This survey consists of:  
 Map: ST HWY 15-027 A-1  
 Narrative:  
 Corner Rpt:

DOUGLAS COUNTY  
 SURVEYOR

SCALE 1:1000

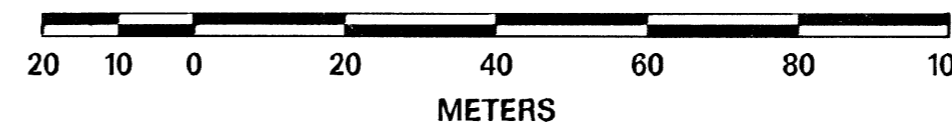

LEGEND	
★	SET GPS POINT
▲	SET NETWORK POINT
○	FOUND MON
●	SET MON
□	CALCULATED POINT MON
—	DLC LINE
—	SECTION LINE
- - -	EASEMENT LINE
- - -	R/W LINE
- - -	NEW R/W LINE

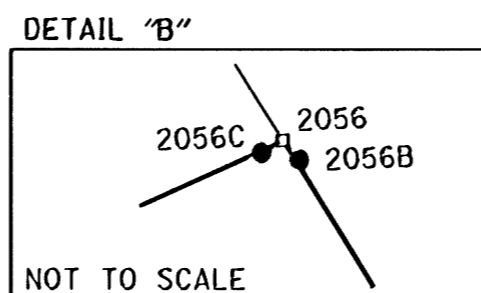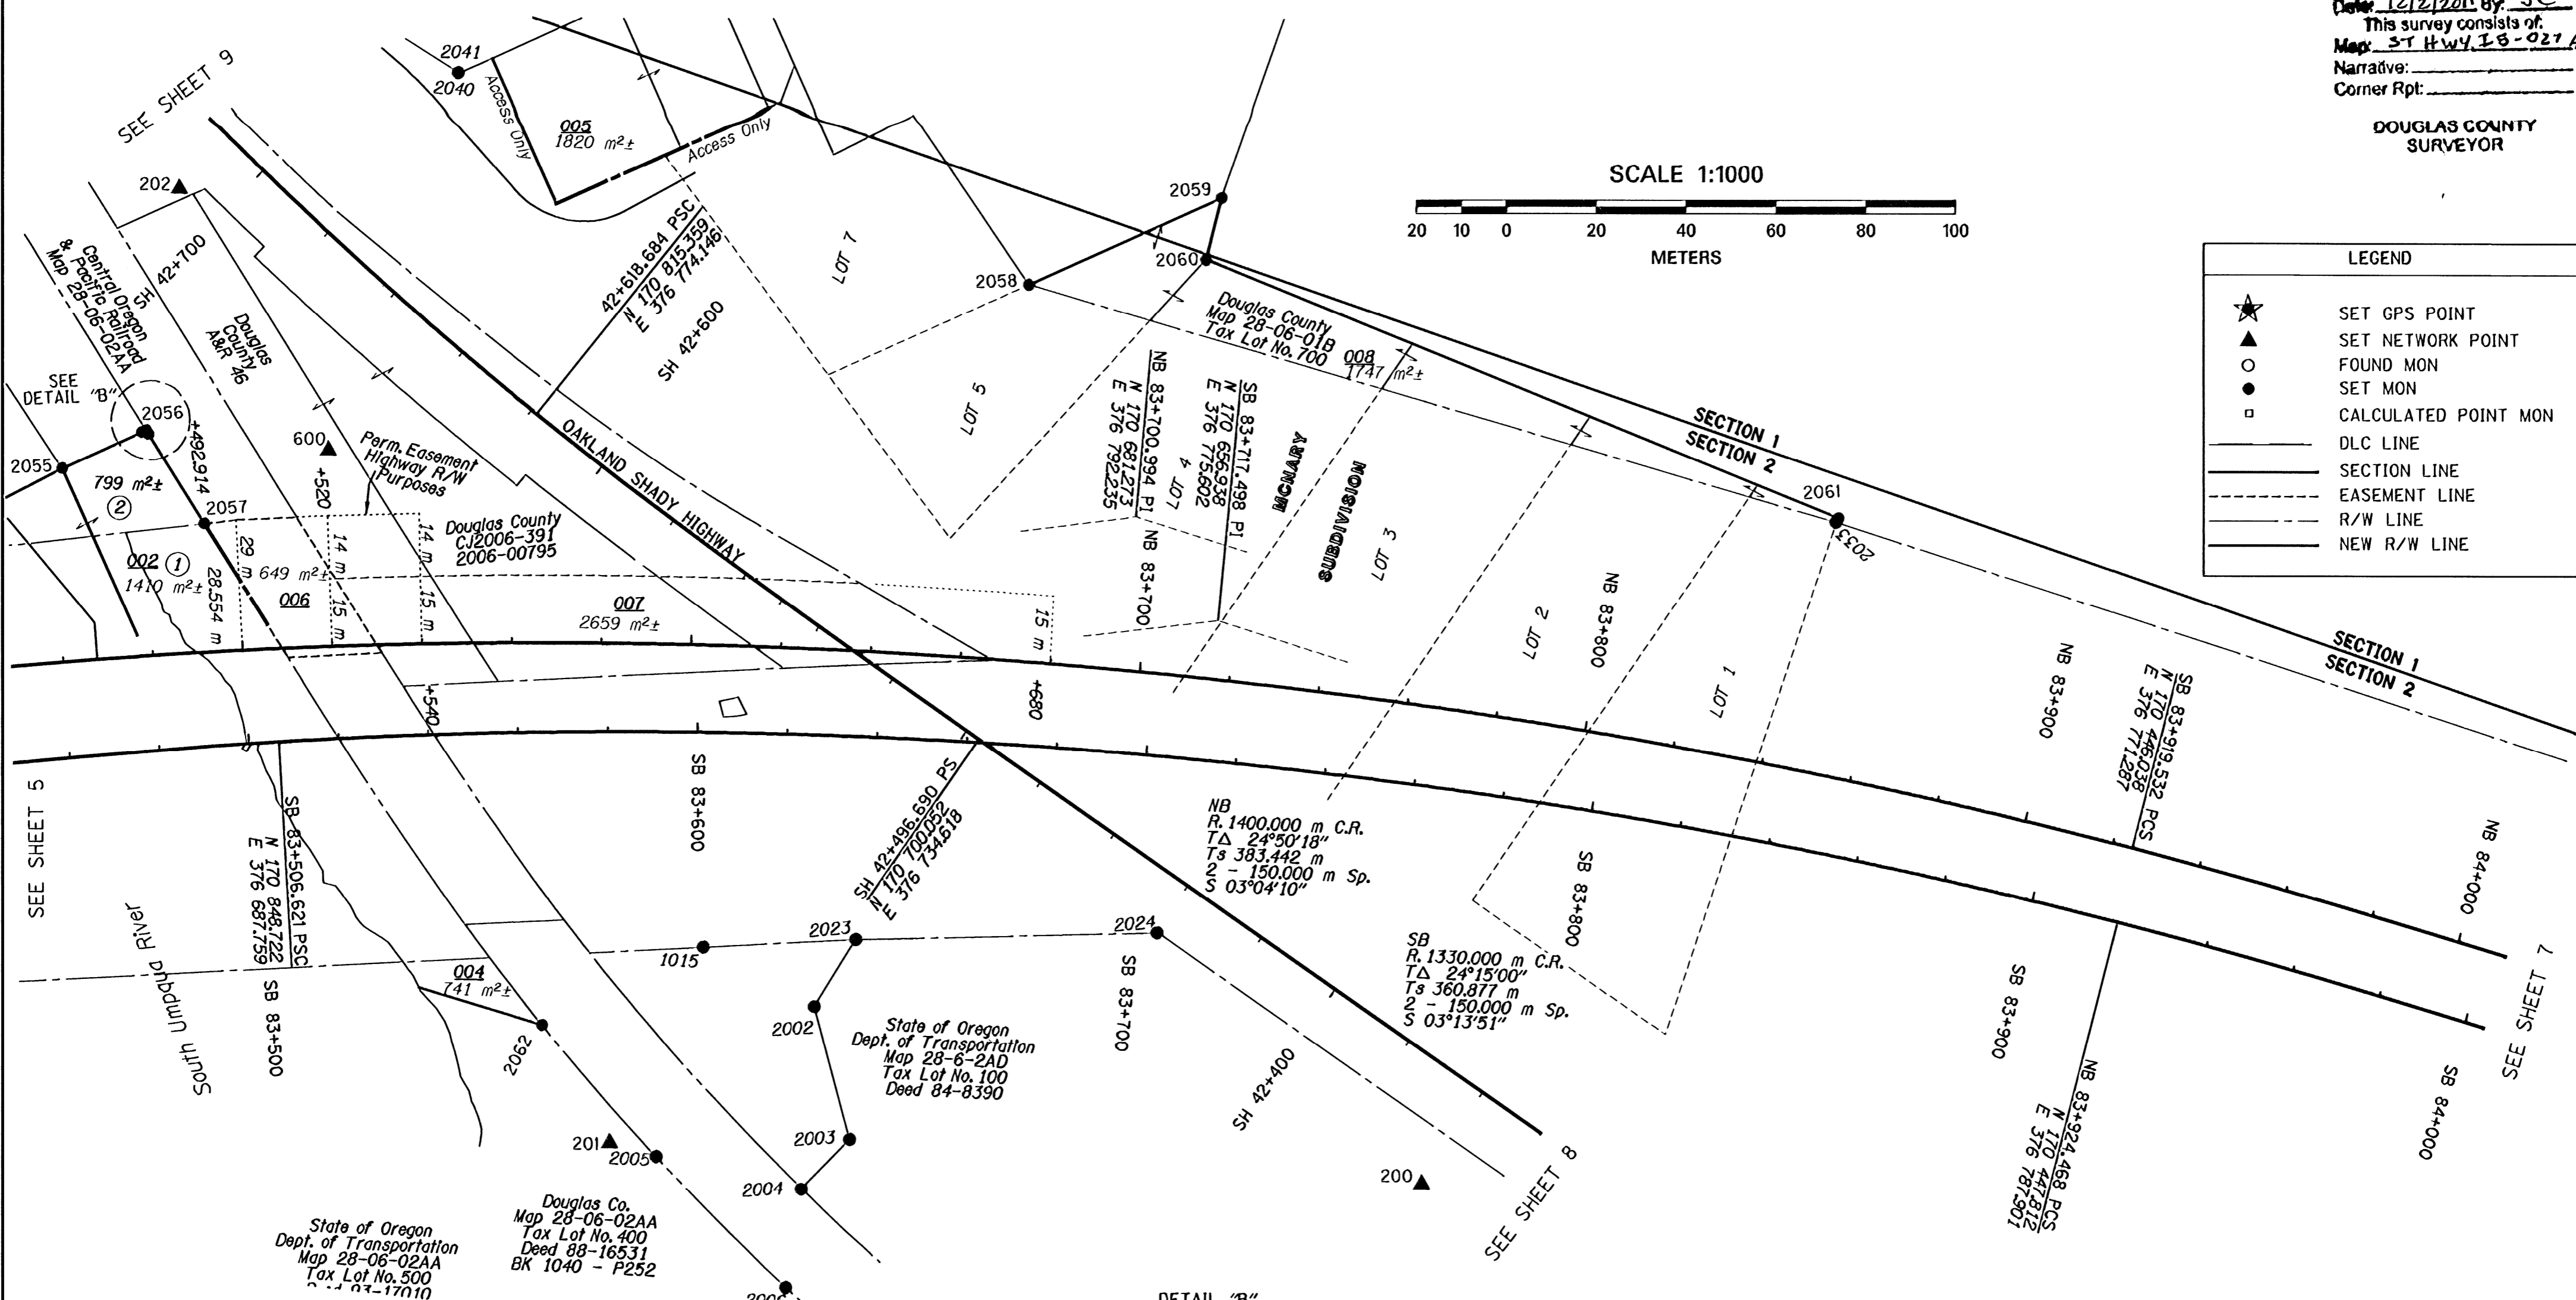

SET MONUMENT LIST

PT. NO.	LDP NORTHING	LDP EASTING	STATION/OFFSET	DATE	DESCRIPTION & REFERENCE DOCUMENTS
2055	170912.890	376731.460	NB 83+462.86 42.96m LT	07/25/11	SET 16MM X 762MM IR W/ YPC "DEA INC."
2056	170897.500	376745.000	NB 83+481.48 50.02m LT	07/25/11	CALCULATED POINT "NOT SET"
2056B	170896.740	376744.354	NB 83+481.95 49.15m LT	07/25/11	SET 16MM X 762MM IR W/ YPC "DEA INC."
2056C	170898.249	376744.335	NB 83+480.58 49.67m LT	07/25/11	SET 16MM X 762MM IR W/ YPC "DEA INC."
2057	170878.958	376729.020	NB 83+492.91 28.55m LT	07/25/11	SET 16MM X 762MM IR W/ YPC "DEA INC."
2058	170719.336	376834.162	NB 83+669.11 83.44m LT	07/25/11	SET 16MM X 762MM IR W/ YPC "DEA INC."
2059	170684.038	376865.305	NB 83+707.63 106.33m LT	07/25/11	SET 16MM X 762MM IR W/ YPC "DEA INC."
2060	170683.293	376851.210	NB 83+705.67 92.37m LT	07/25/11	SET 16MM X 762MM IR W/ YPC "DEA INC."
2061	170531.911	376838.325	NB 83+845.93 56.57m LT	07/25/11	SET 16MM X 762MM IR W/ YPC "DEA INC."
2062	170774.125	376645.272	SB 83+564.42 64.84m RT	07/25/11	SET 16MM X 762MM IR W/ YPC "DEA INC."

REGISTERED  
 PROFESSIONAL  
 LAND SURVEYOR

OREGON  
 JULY 11, 2005  
 F. DANIEL ADSIT  
 75495LS  
 EXPIRES: 12/31/2011



TO CONVERT METERS TO FEET DIVIDE BY 0.3048  
 FILE NAME: 12401POSTMON.DGN



DAVID EVANS  
 AND ASSOCIATES INC.  
 530 CENTER STREET NE, SUITE 605  
 SALEM OREGON 97301  
 PHONE: 503.361.8635

OREGON DEPARTMENT OF TRANSPORTATION

POST CONSTRUCTION MONUMENTATION SURVEY  
 I-5 O'XING: SOUTH UMPQUA RIVER AND  
 OR99 PACIFIC HWY (SHADY)  
 DOUGLAS COUNTY, OREGON

REGION 3 HEADQUARTERS/DISTRICT 7  
 3500 NW STEWART PARKWAY  
 ROSEBURG, OR 97470

OCTOBER 31, 2011  
 SCALE: 1:1000  
 SHEET 6 OF 9